


1 NORTH ELEVATION
SCALE: 1/16" = 1'-0"

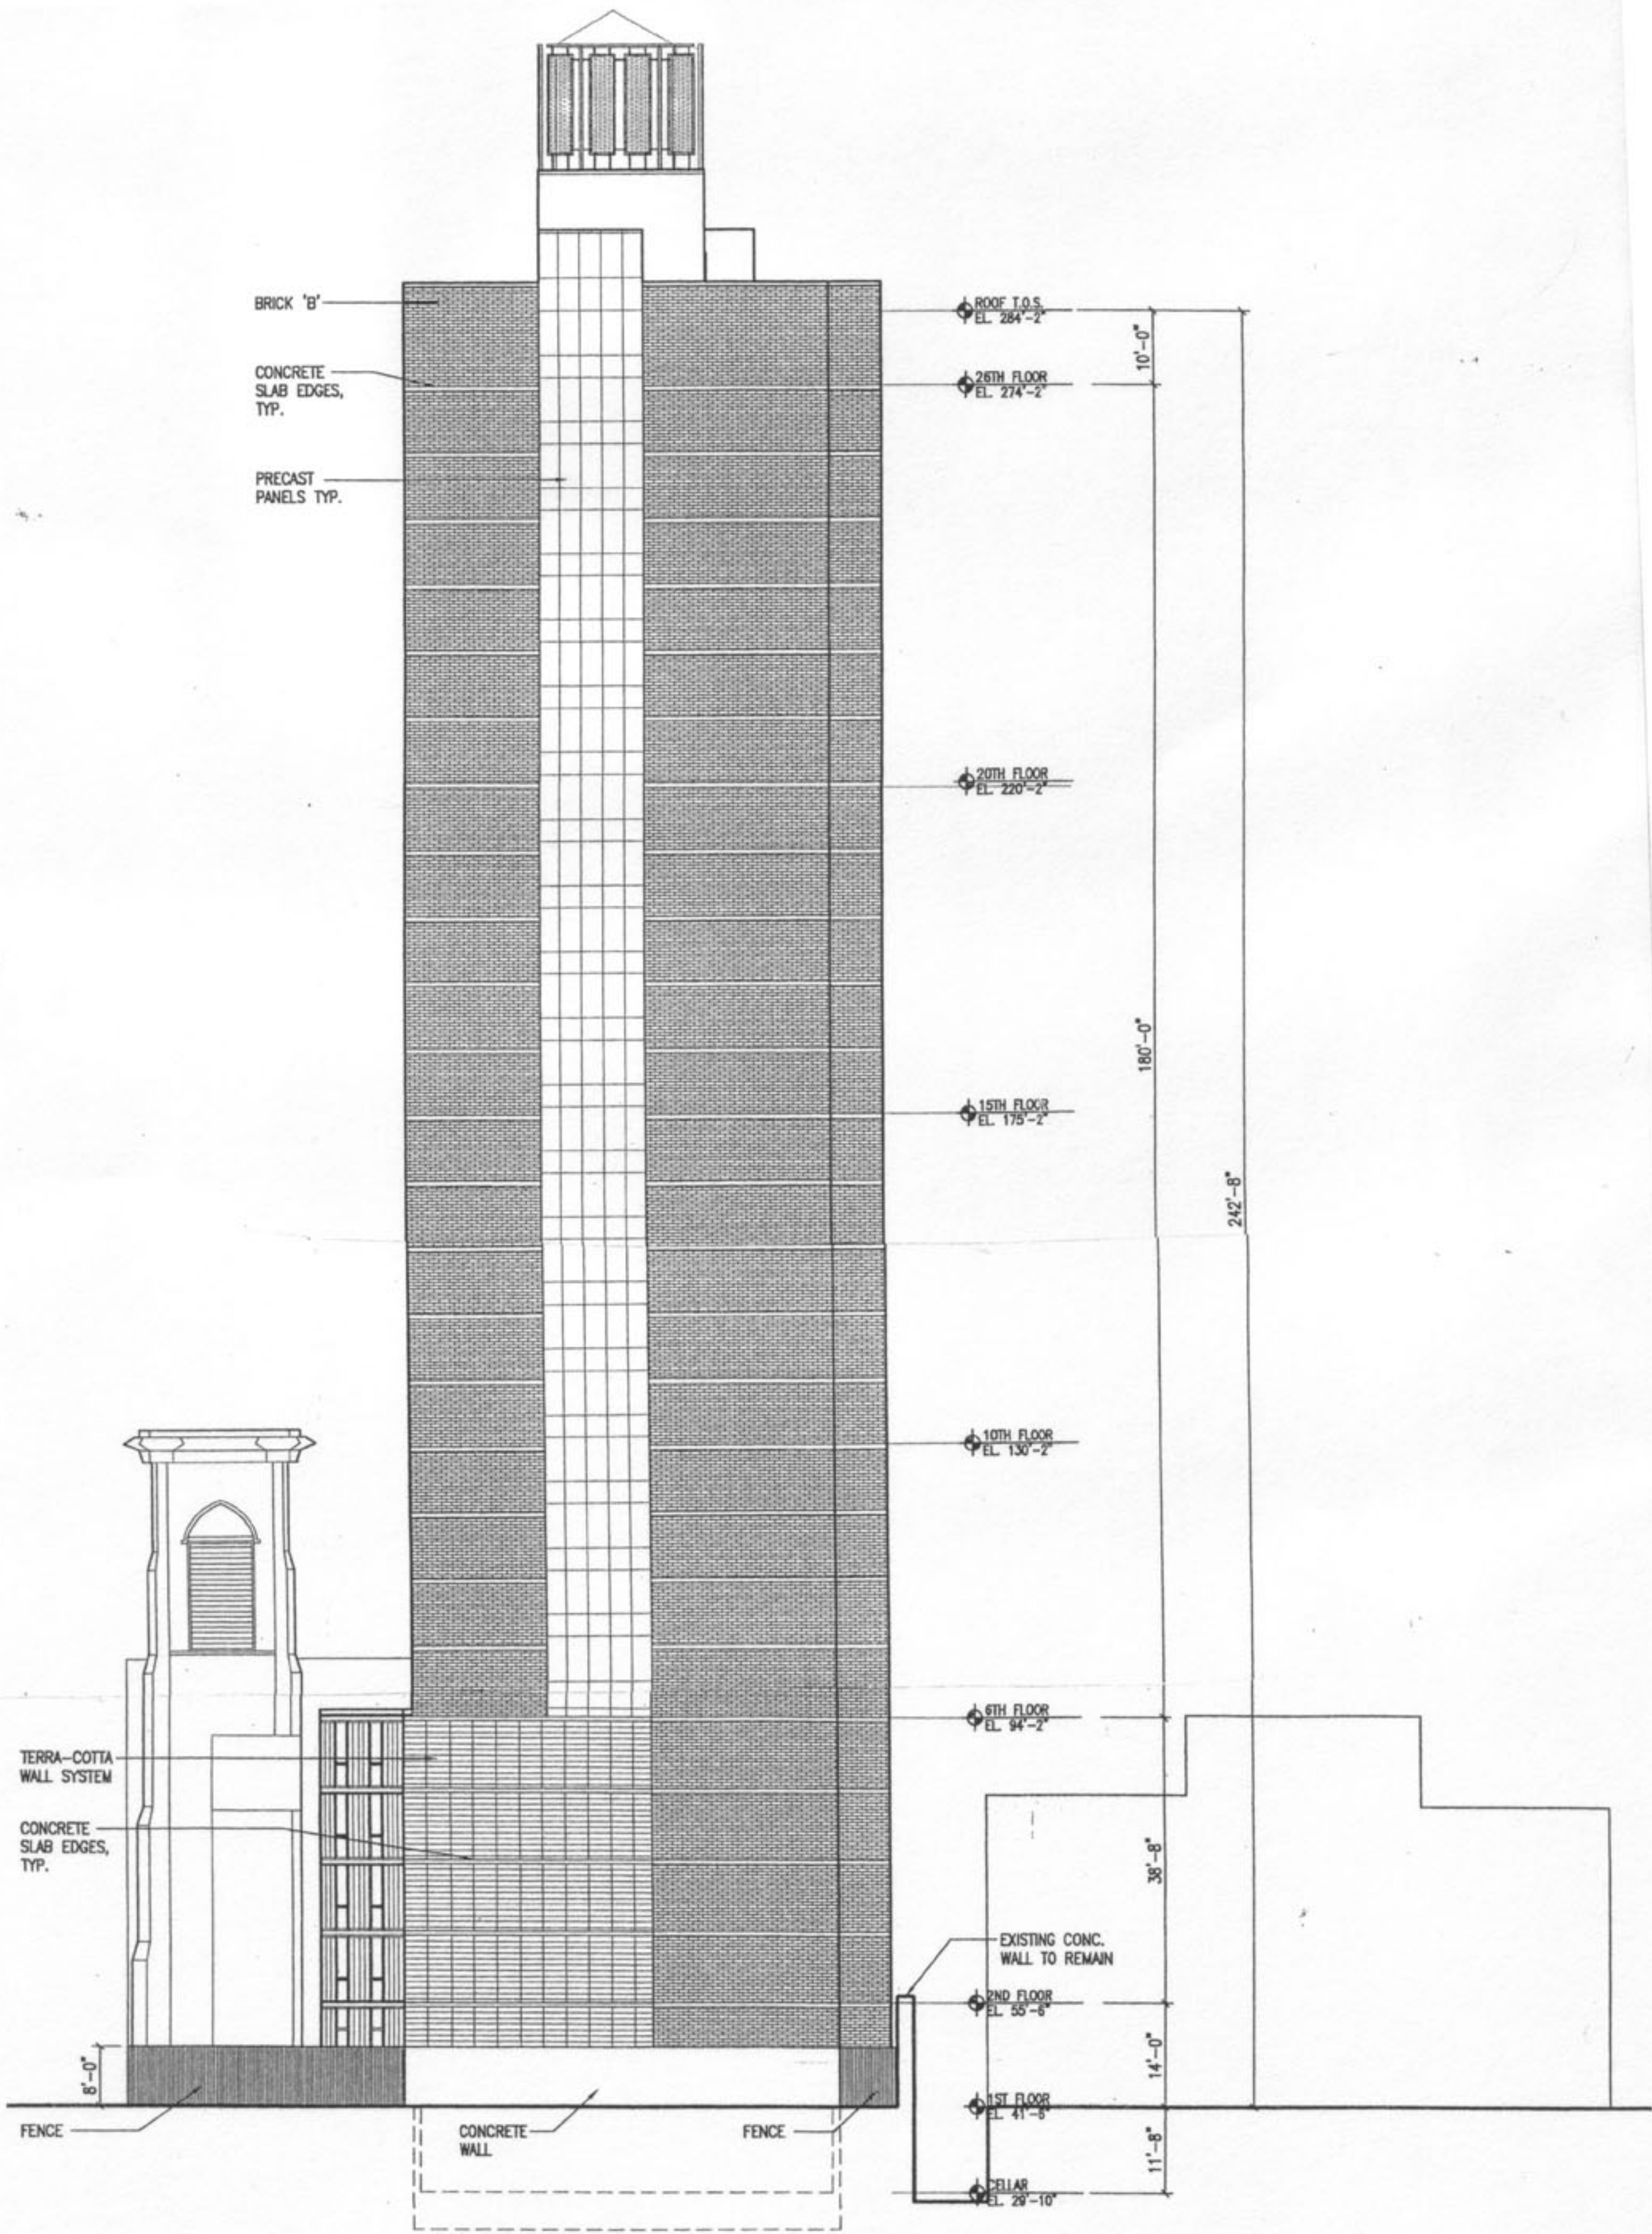

1 WEST ELEVATION
SCALE: 1/16" = 1'-0"

